

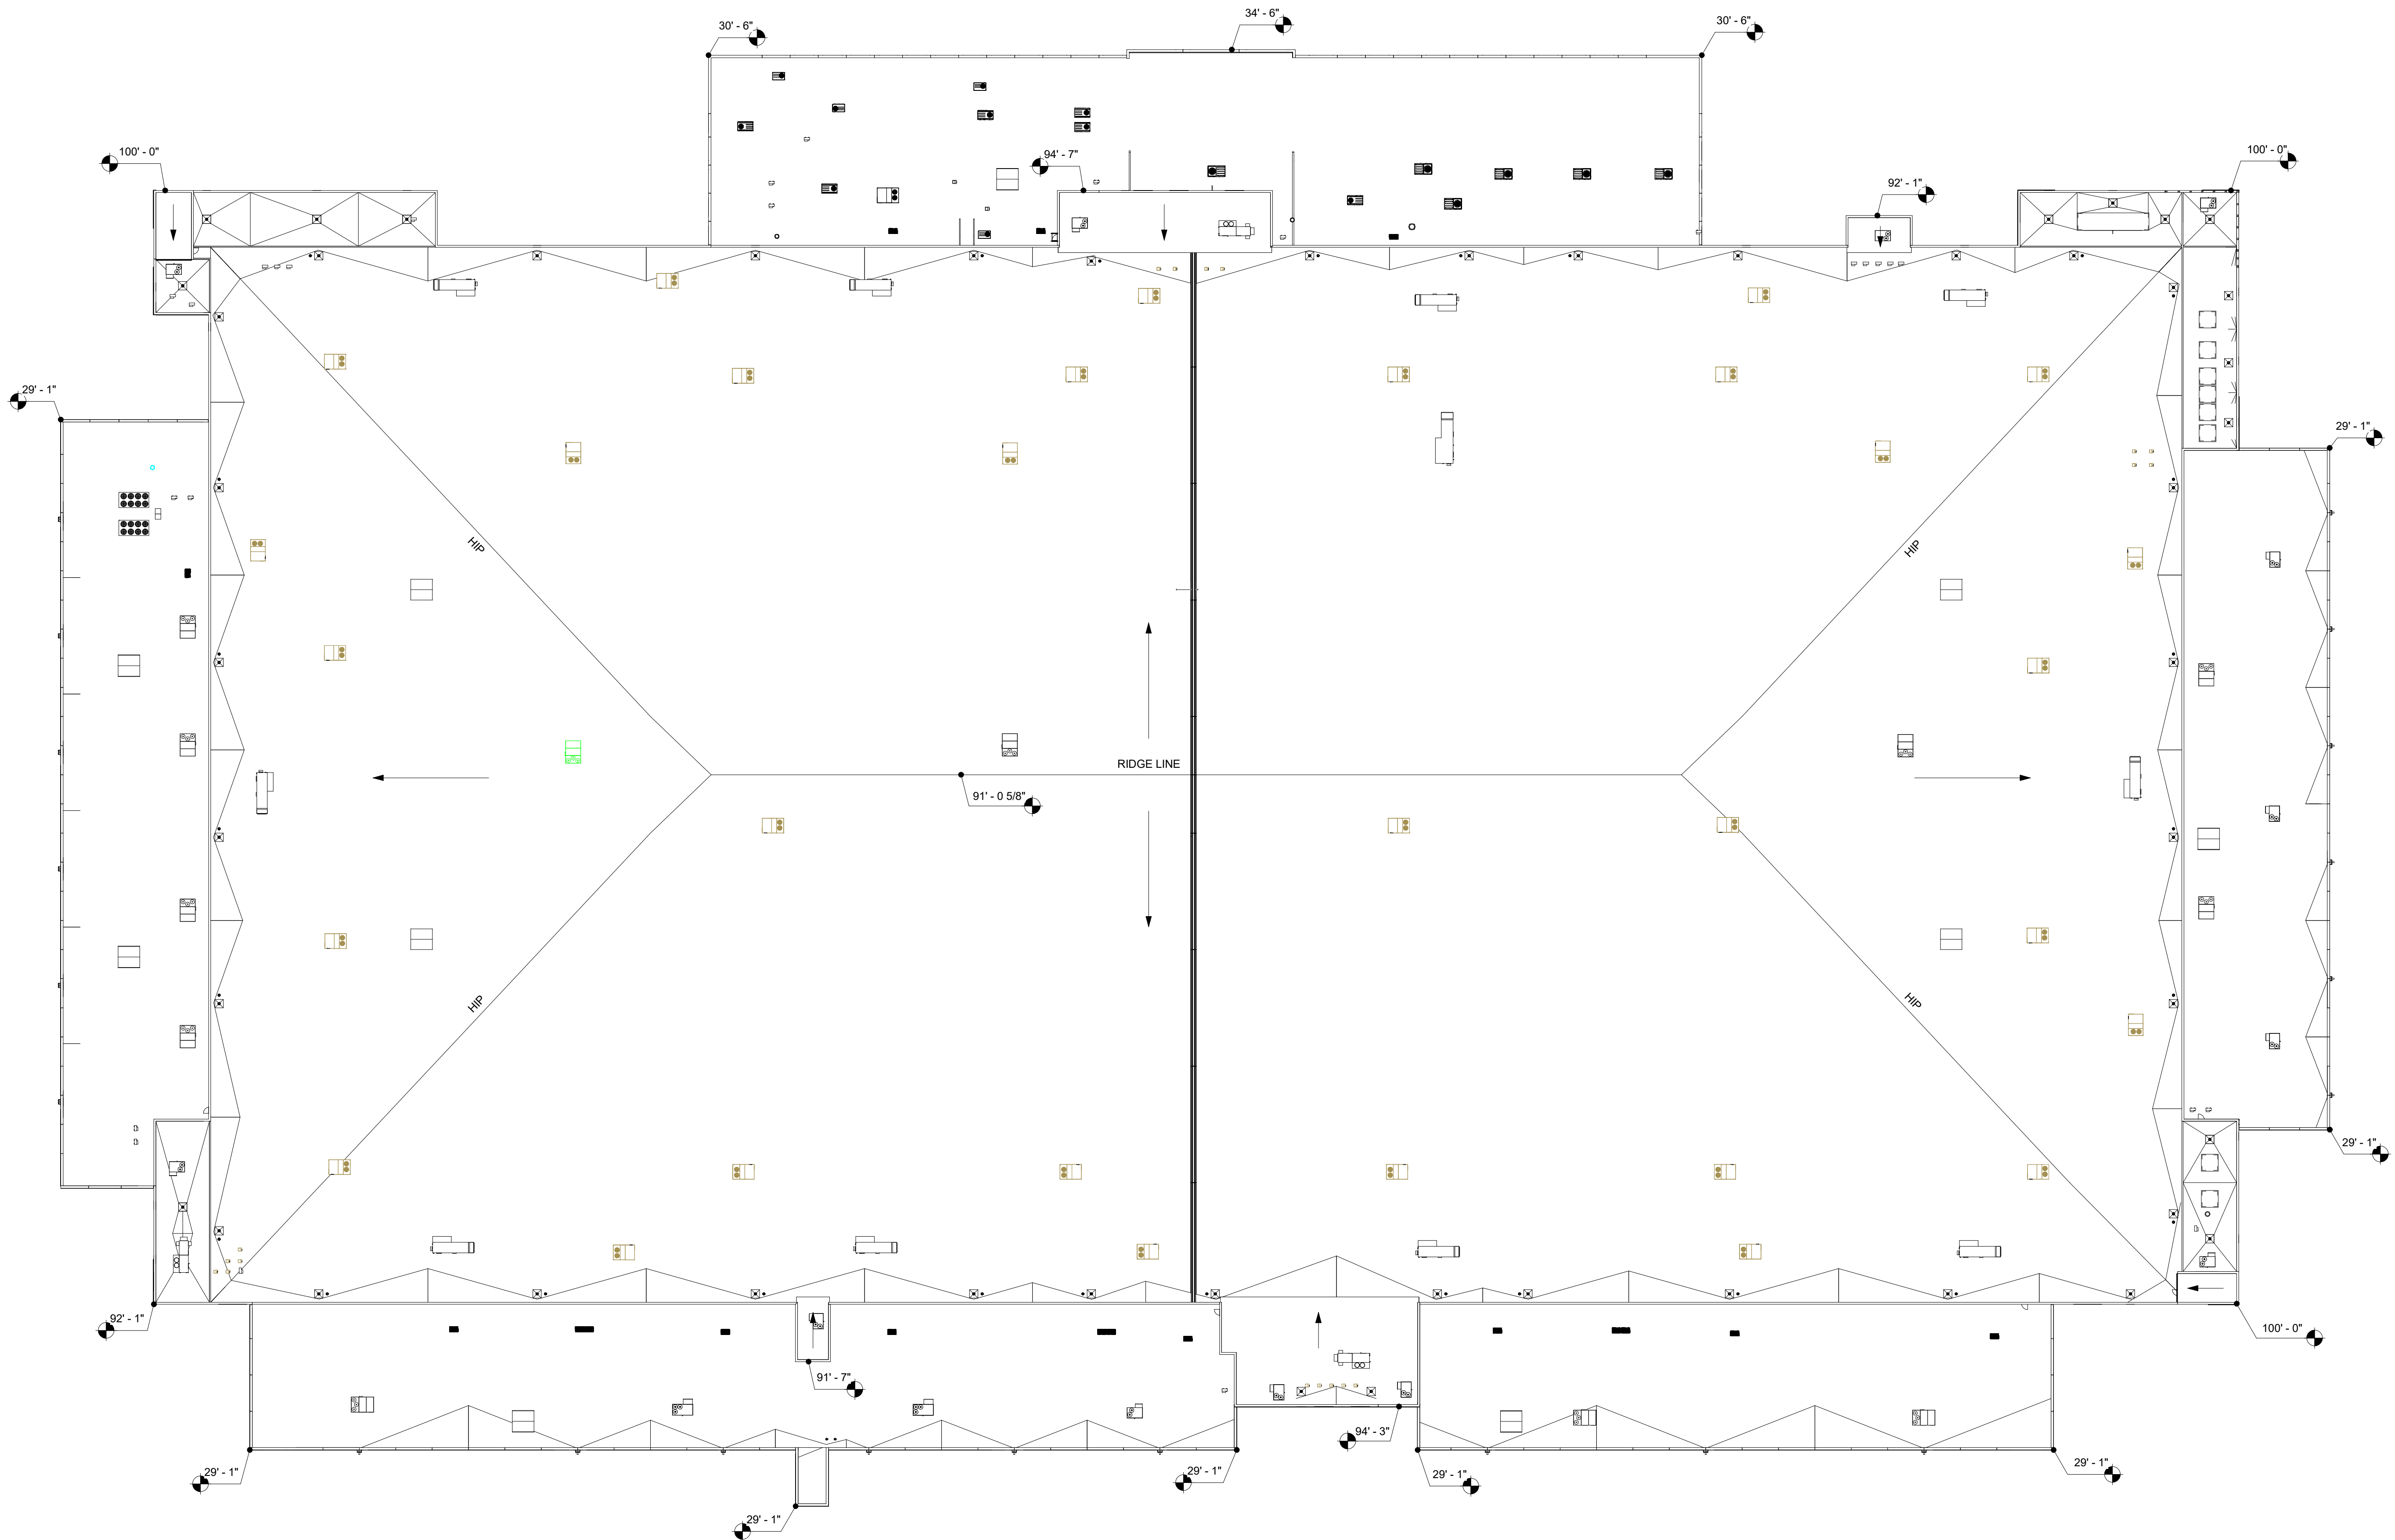




PROJECT ROXY
172ND Street
Arlington, WA 98223

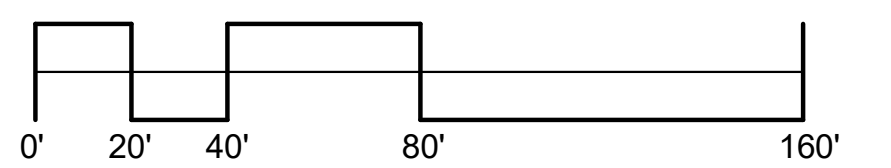

PROJECT ROXY
172ND Street
Arlington, WA 98223

MACKENZIE.
DESIGN DRIVEN | CLIENT FOCUSED

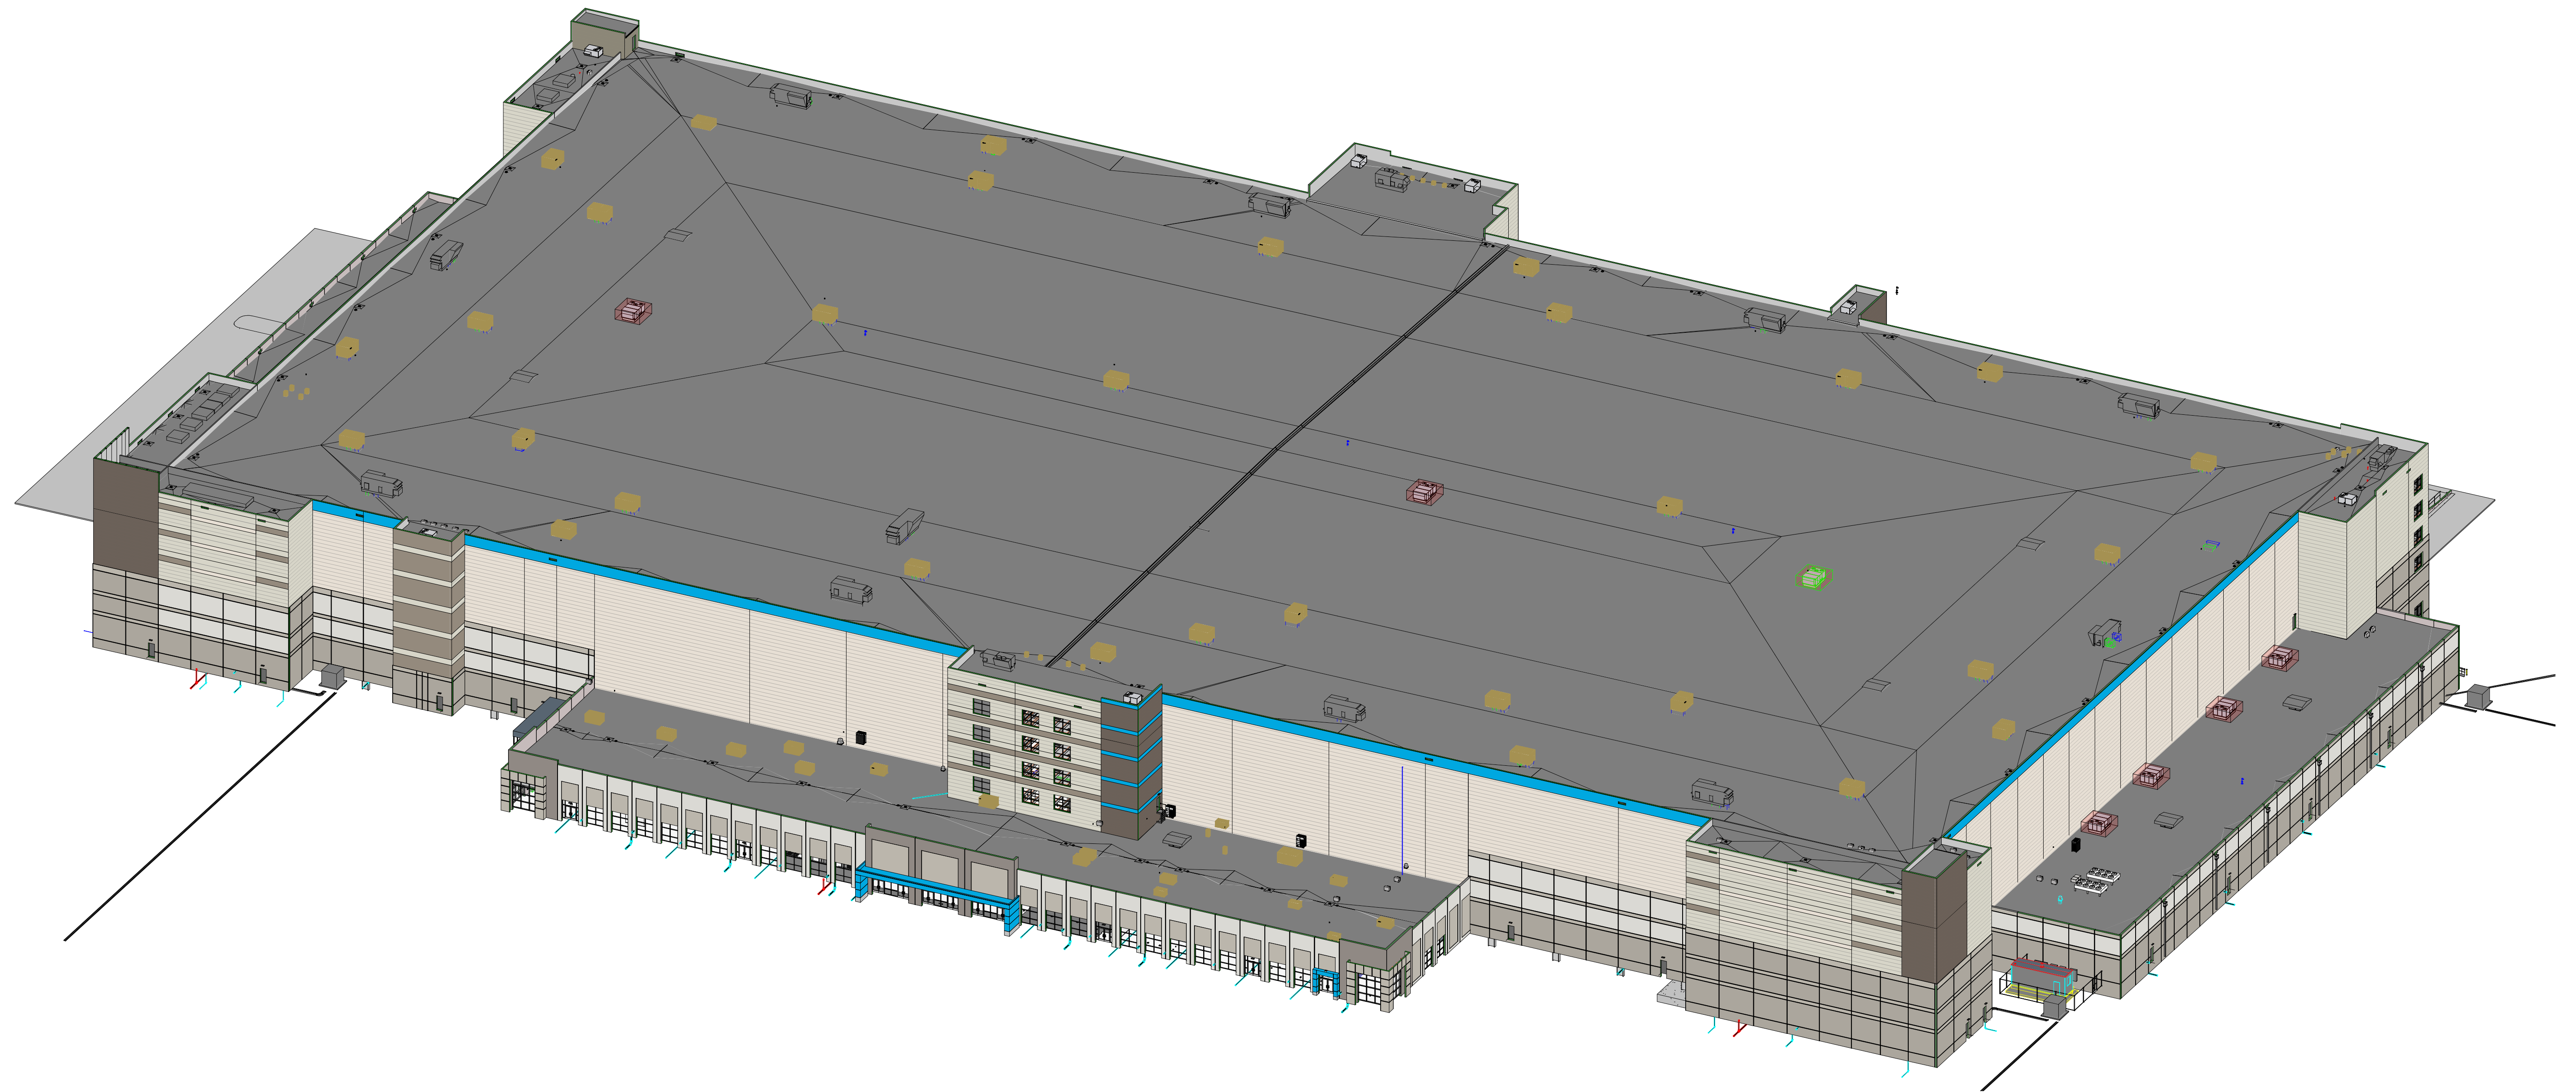

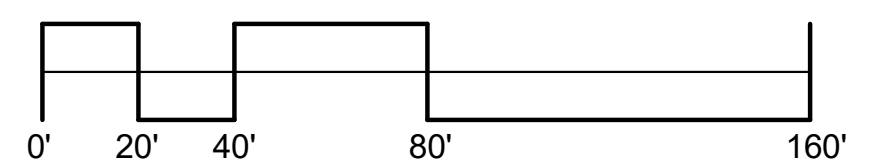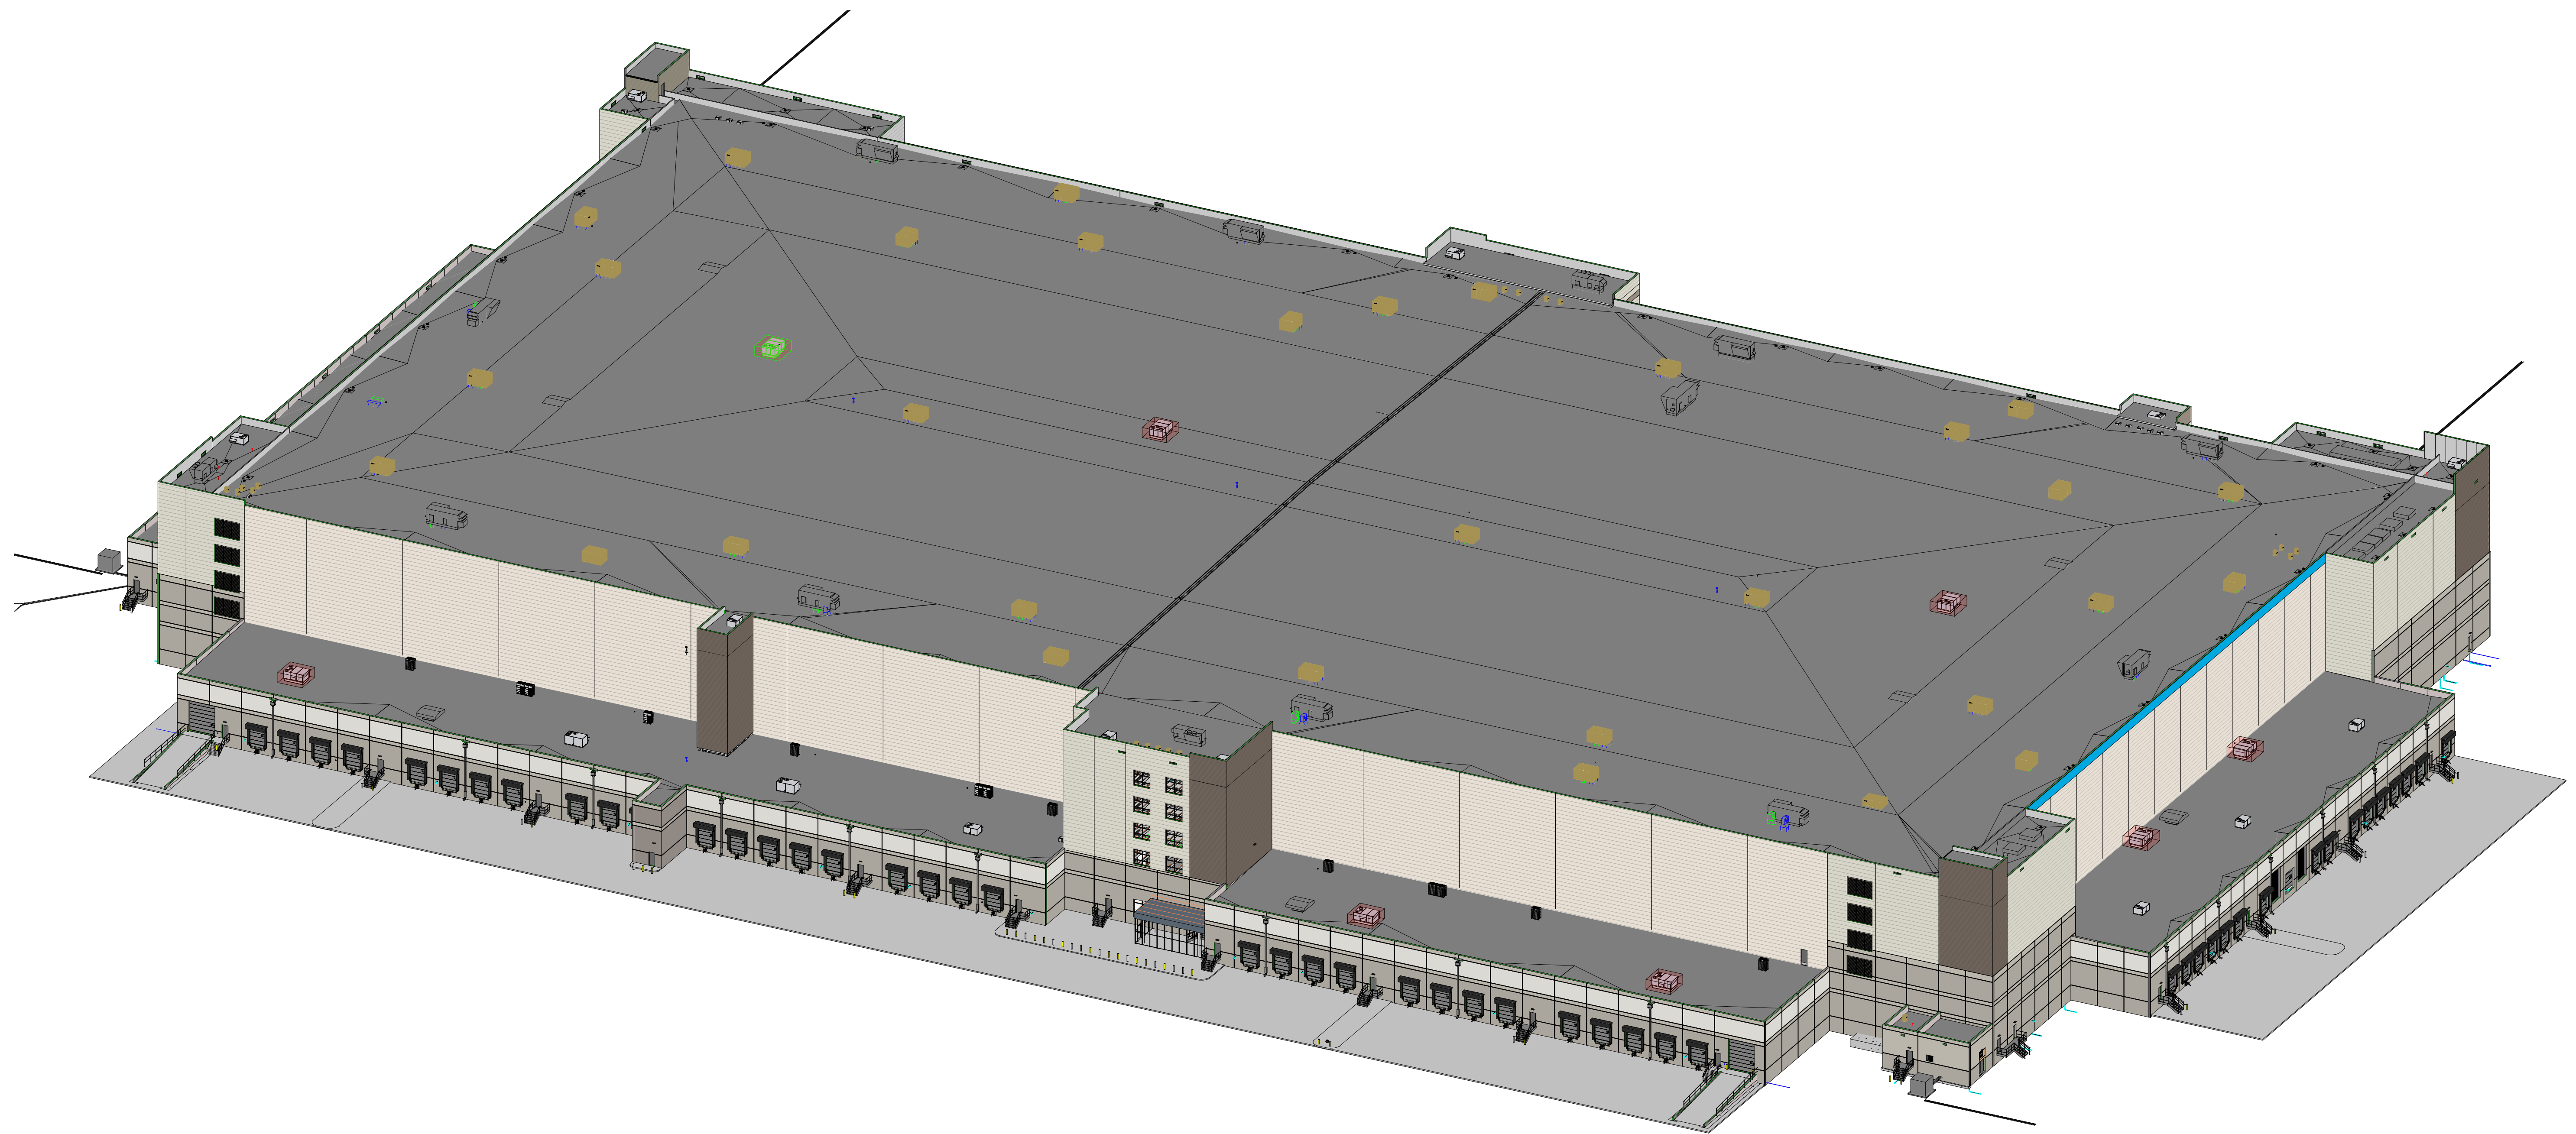

PROJECT ROXY
 172ND Street
 Arlington, WA 98223

MACKENZIE.
 DESIGN DRIVEN | CLIENT FOCUSED



VANDERWEIL